




 



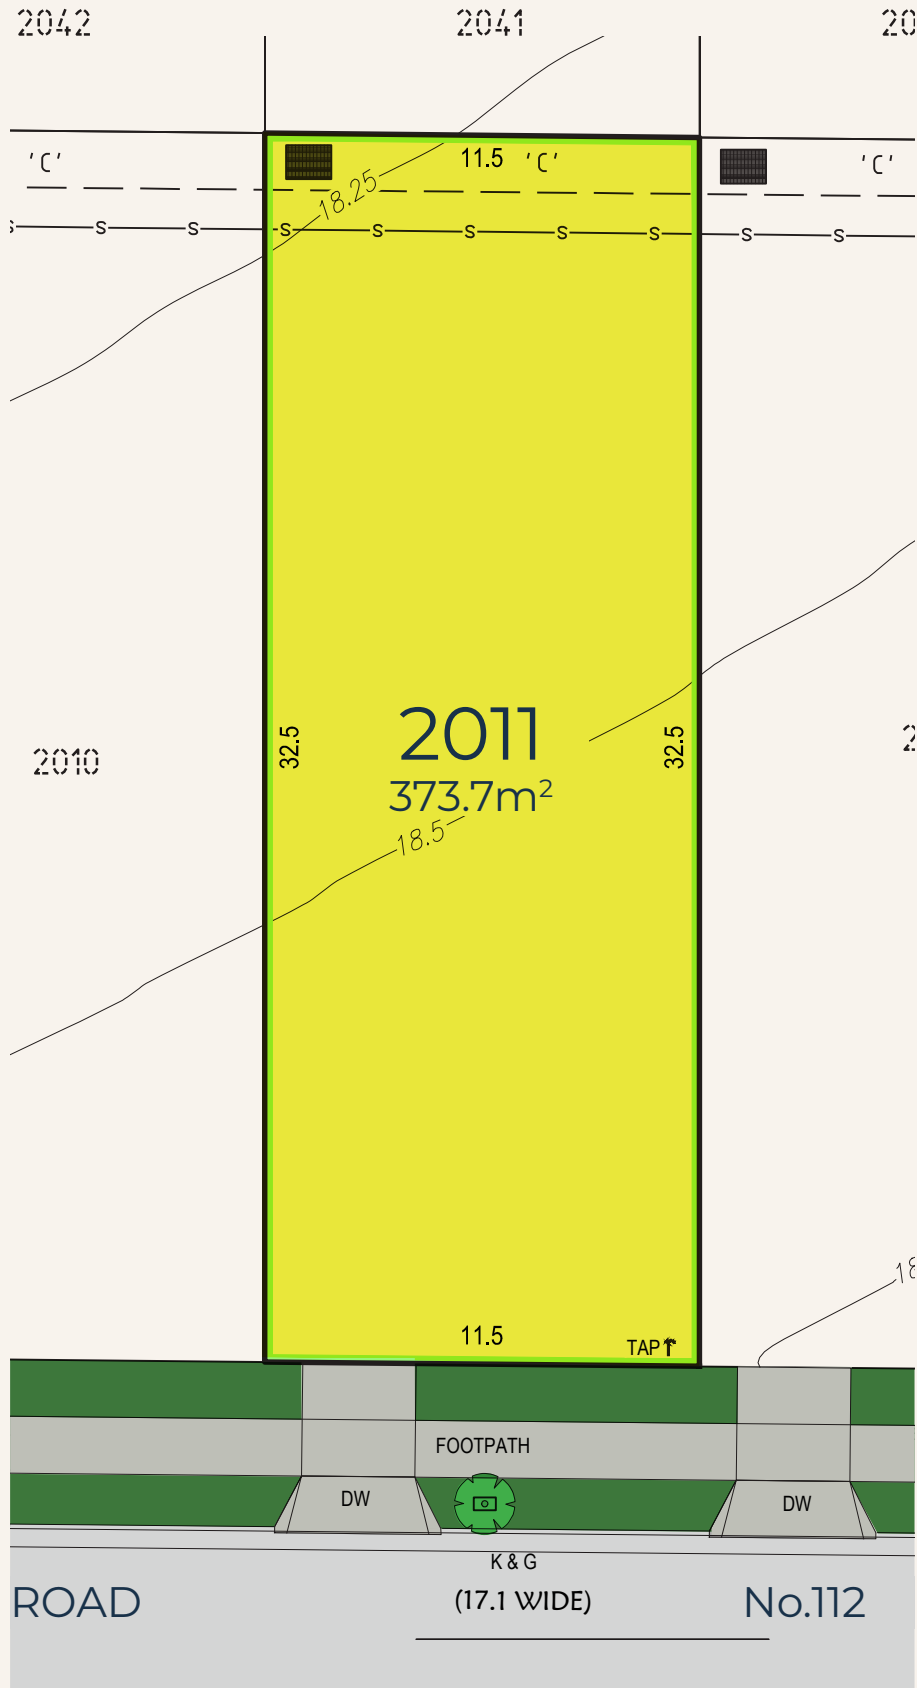


- ### Legend
-  SEWER LINE
  -  TAP
  -  ELECTRICAL PILLAR
  -  COMMUNICATIONS
  -  STORMWATER GRATED PIT
  -  CONTOUR
  -  KERB & GUTTER
  -  DRIVEWAY
  -  STREET TREE

'C' - EASEMENT TO DRAIN WATER 1.5 WIDE

DRIVEWAY LAYBACK AND TREE LOCATIONS ARE INDICATIVE AND MAY CHANGE WITH DESIGN.  
DRIVEWAYS ARE INDICATIVE AND ARE TO BE COMPLETED BY BUILDERS AT DWELLING CONSTRUCTION STAGE.

NOTE: INDICATIVE SERVICE LOCATIONS ONLY. ABOVE GROUND SERVICE FEATURES TO BE ADDED AFTER DESIGN & APPROVAL.  
DIMENSIONS, AREAS AND EASEMENTS SUBJECT TO SURVEY AND APPROVALS. THIS PLAN IS SUBJECT TO CHANGE WITHOUT NOTICE.












'C' - EASEMENT TO DRAIN WATER 1.5 WIDE

DRIVEWAY LAYBACK AND TREE LOCATIONS ARE INDICATIVE AND MAY CHANGE WITH DESIGN.  
 DRIVEWAYS ARE INDICATIVE AND ARE TO BE COMPLETED BY BUILDERS AT DWELLING CONSTRUCTION STAGE.

 
 





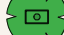
NOTE: INDICATIVE SERVICE LOCATIONS ONLY. ABOVE GROUND SERVICE FEATURES TO BE ADDED AFTER DESIGN & APPROVAL.  
 DIMENSIONS, AREAS AND EASEMENTS SUBJECT TO SURVEY AND APPROVALS. THIS PLAN IS SUBJECT TO CHANGE WITHOUT NOTICE.

### Legend

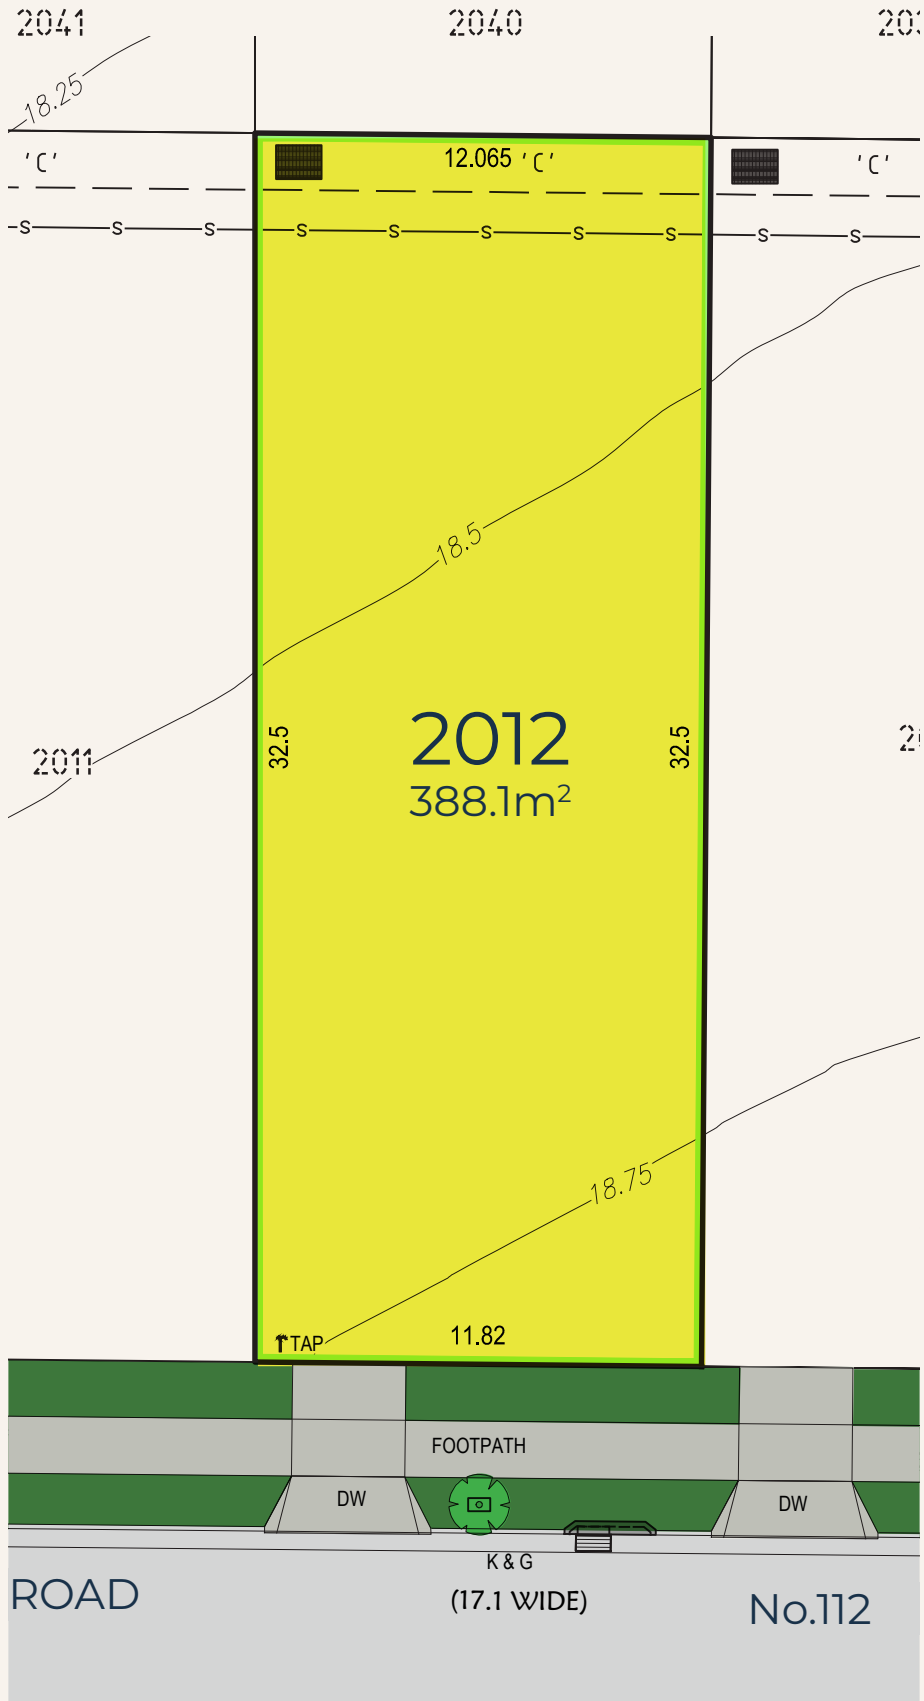-  SEWER LINE
-  TAP
-  KERB SIDE INLET PIT
-  STORMWATER GRATED PIT
-  -20.5- CONTOUR
-  K & G KERB & GUTTER
-  DW DRIVEWAY
-  STREET TREE

 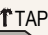


### Legend

  -  SEWER LINE
-  TAP
-  KERB SIDE INLET PIT
-  STORMWATER GRATED PIT
-  20.5 CONTOUR
-  K & G
-  DW
-  STREET TREE

'C' - EASEMENT TO DRAIN WATER 1.5 WIDE

DRIVEWAY LAYBACK AND TREE LOCATIONS ARE INDICATIVE AND MAY CHANGE WITH DESIGN.  
DRIVEWAYS ARE INDICATIVE AND ARE TO BE COMPLETED BY BUILDERS AT DWELLING CONSTRUCTION STAGE.

NOTE: INDICATIVE SERVICE LOCATIONS ONLY. ABOVE GROUND SERVICE FEATURES TO BE ADDED AFTER DESIGN & APPROVAL.  
DIMENSIONS, AREAS AND EASEMENTS SUBJECT TO SURVEY AND APPROVALS. THIS PLAN IS SUBJECT TO CHANGE WITHOUT NOTICE.

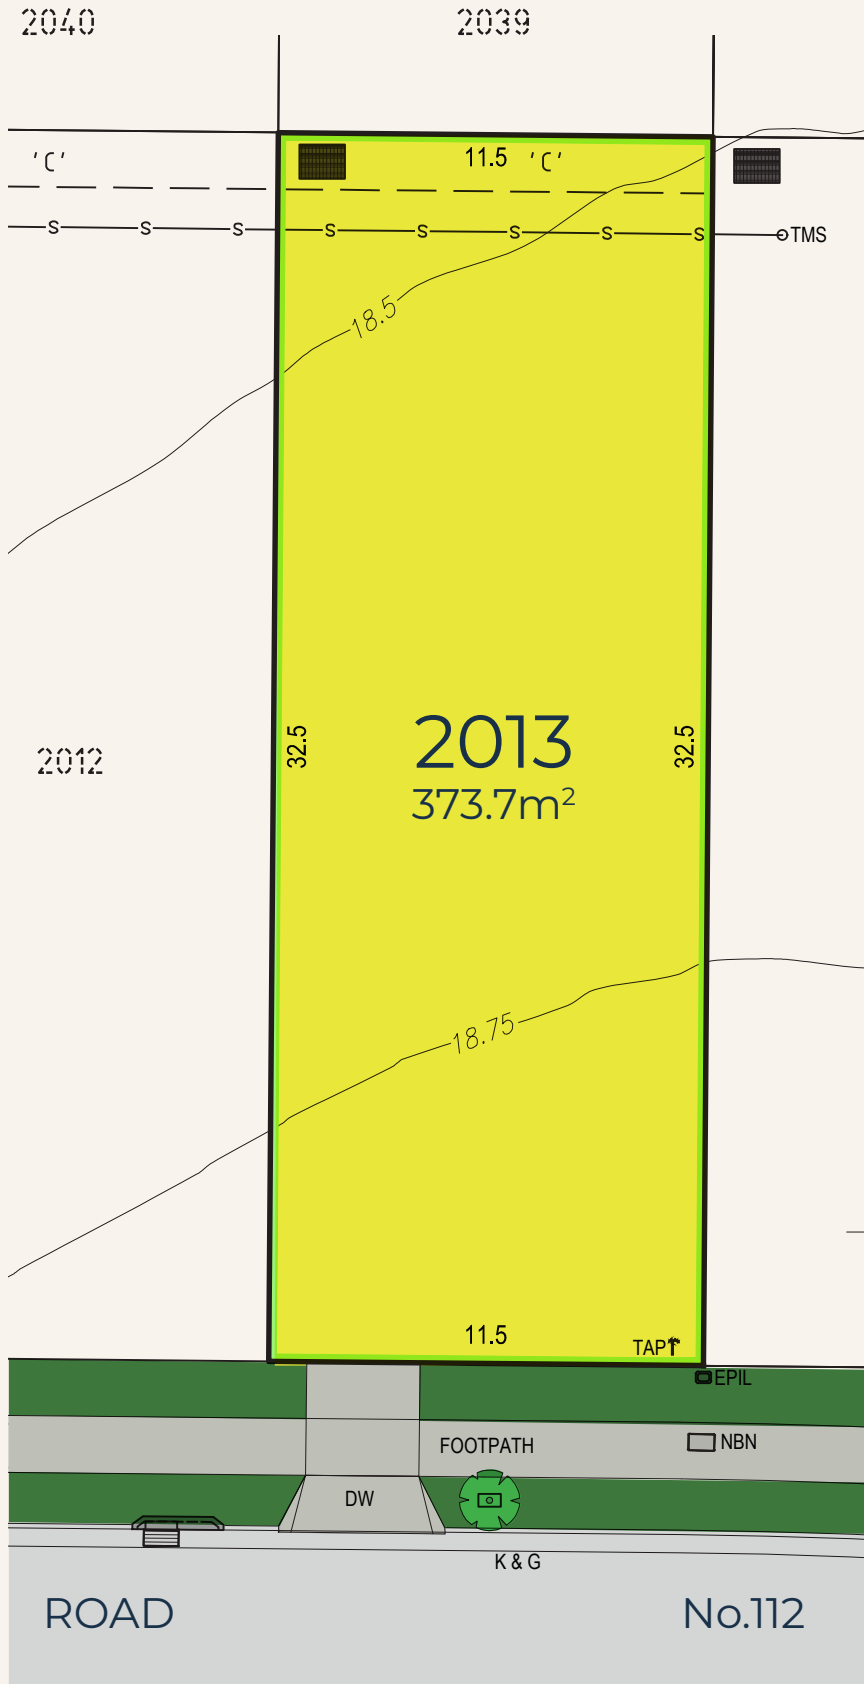


'C' - EASEMENT TO DRAIN WATER 1.5 WIDE

DRIVEWAY LAYBACK AND TREE LOCATIONS ARE INDICATIVE AND MAY CHANGE WITH DESIGN.  
 DRIVEWAYS ARE INDICATIVE AND ARE TO BE COMPLETED BY BUILDERS AT DWELLING CONSTRUCTION STAGE.

NOTE: INDICATIVE SERVICE LOCATIONS ONLY. ABOVE GROUND SERVICE FEATURES TO BE ADDED AFTER DESIGN & APPROVAL.  
 DIMENSIONS, AREAS AND EASEMENTS SUBJECT TO SURVEY AND APPROVALS. THIS PLAN IS SUBJECT TO CHANGE WITHOUT NOTICE.




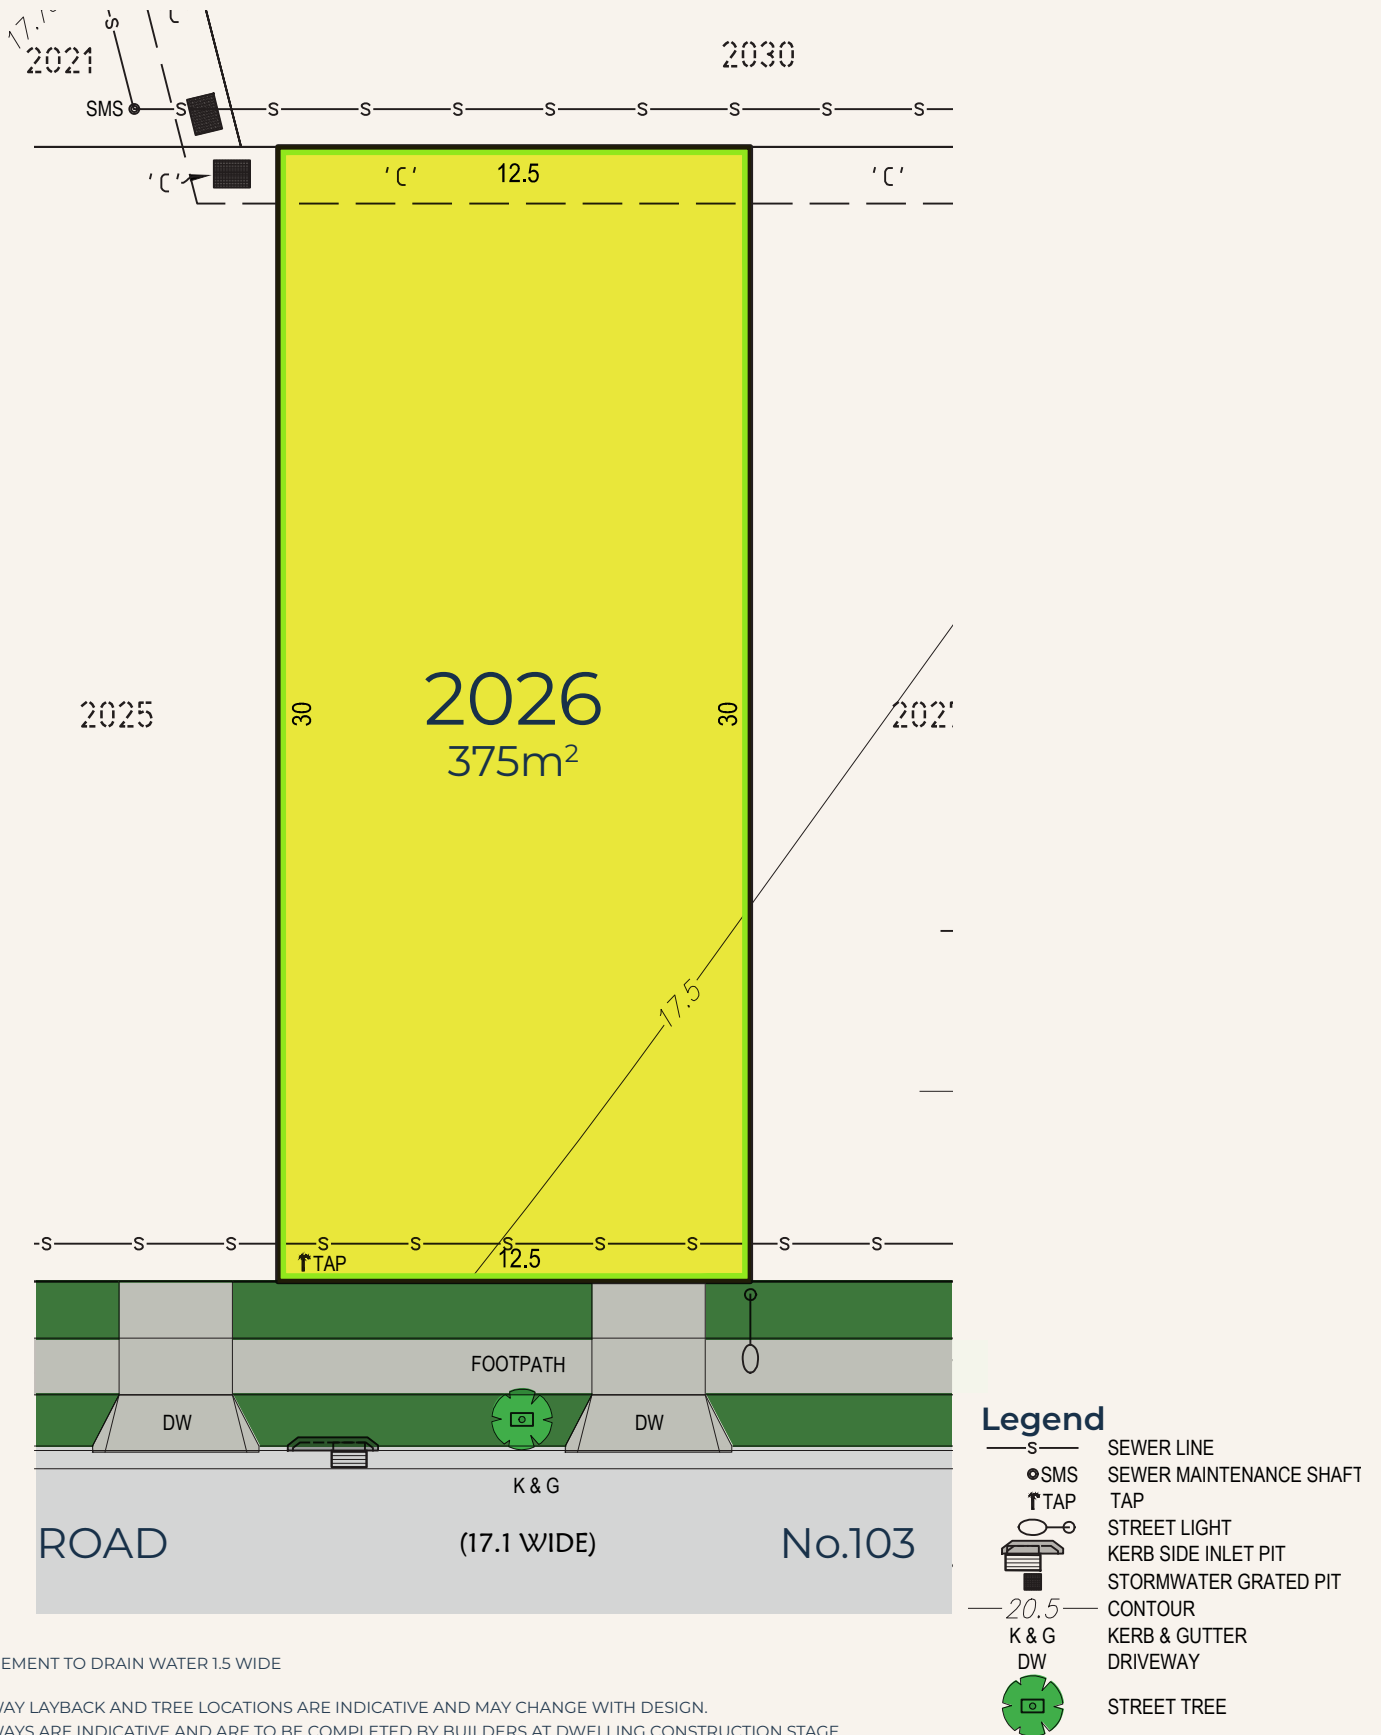




 
 


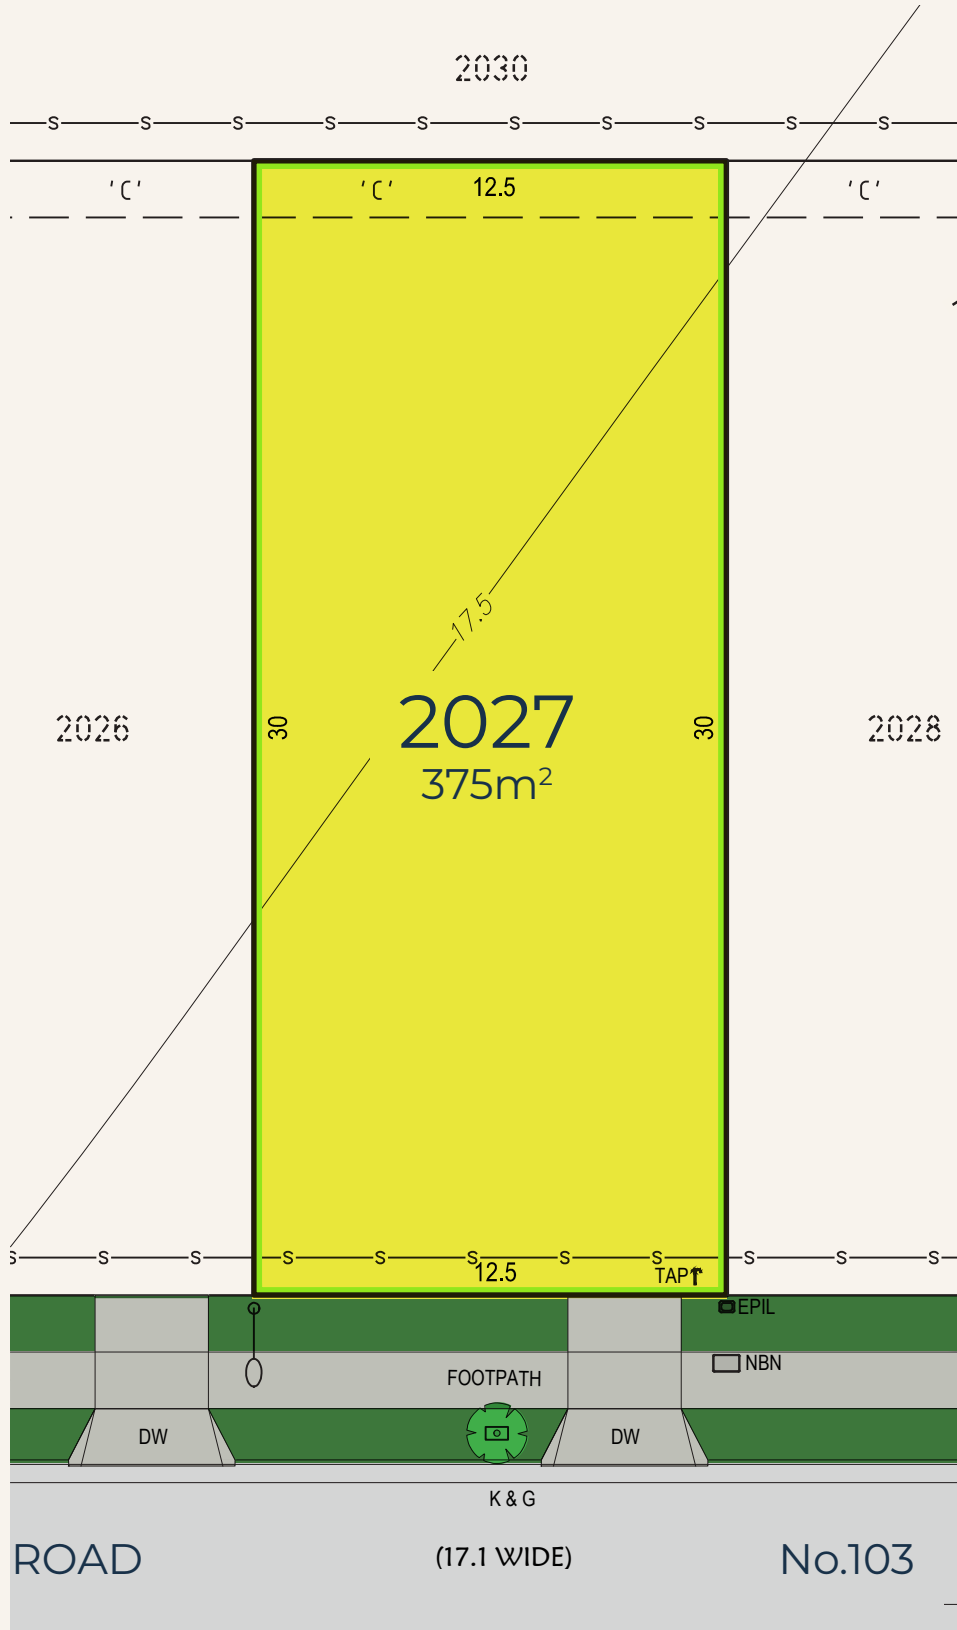


'C' - EASEMENT TO DRAIN WATER 1.5 WIDE

DRIVEWAY LAYBACK AND TREE LOCATIONS ARE INDICATIVE AND MAY CHANGE WITH DESIGN.  
 DRIVEWAYS ARE INDICATIVE AND ARE TO BE COMPLETED BY BUILDERS AT DWELLING CONSTRUCTION STAGE.

NOTE: INDICATIVE SERVICE LOCATIONS ONLY. ABOVE GROUND SERVICE FEATURES TO BE ADDED AFTER DESIGN & APPROVAL.  
 DIMENSIONS, AREAS AND EASEMENTS SUBJECT TO SURVEY AND APPROVALS. THIS PLAN IS SUBJECT TO CHANGE WITHOUT NOTICE.




- Legend**
-  SEWER LINE
  -  TAP
  -  ELECTRICAL PILLAR
  -  STREET LIGHT
  -  COMMUNICATIONS
  -  20.5 CONTOUR
  -  KERB & GUTTER
  -  DRIVEWAY
  -  STREET TREE
  -  SPOT LEVEL

'C' - EASEMENT TO DRAIN WATER 1.5 WIDE

DRIVEWAY LAYBACK AND TREE LOCATIONS ARE INDICATIVE AND MAY CHANGE WITH DESIGN.  
 DRIVEWAYS ARE INDICATIVE AND ARE TO BE COMPLETED BY BUILDERS AT DWELLING CONSTRUCTION STAGE.

NOTE: INDICATIVE SERVICE LOCATIONS ONLY. ABOVE GROUND SERVICE FEATURES TO BE ADDED AFTER DESIGN & APPROVAL.  
 DIMENSIONS, AREAS AND EASEMENTS SUBJECT TO SURVEY AND APPROVALS. THIS PLAN IS SUBJECT TO CHANGE WITHOUT NOTICE.

RL17.9

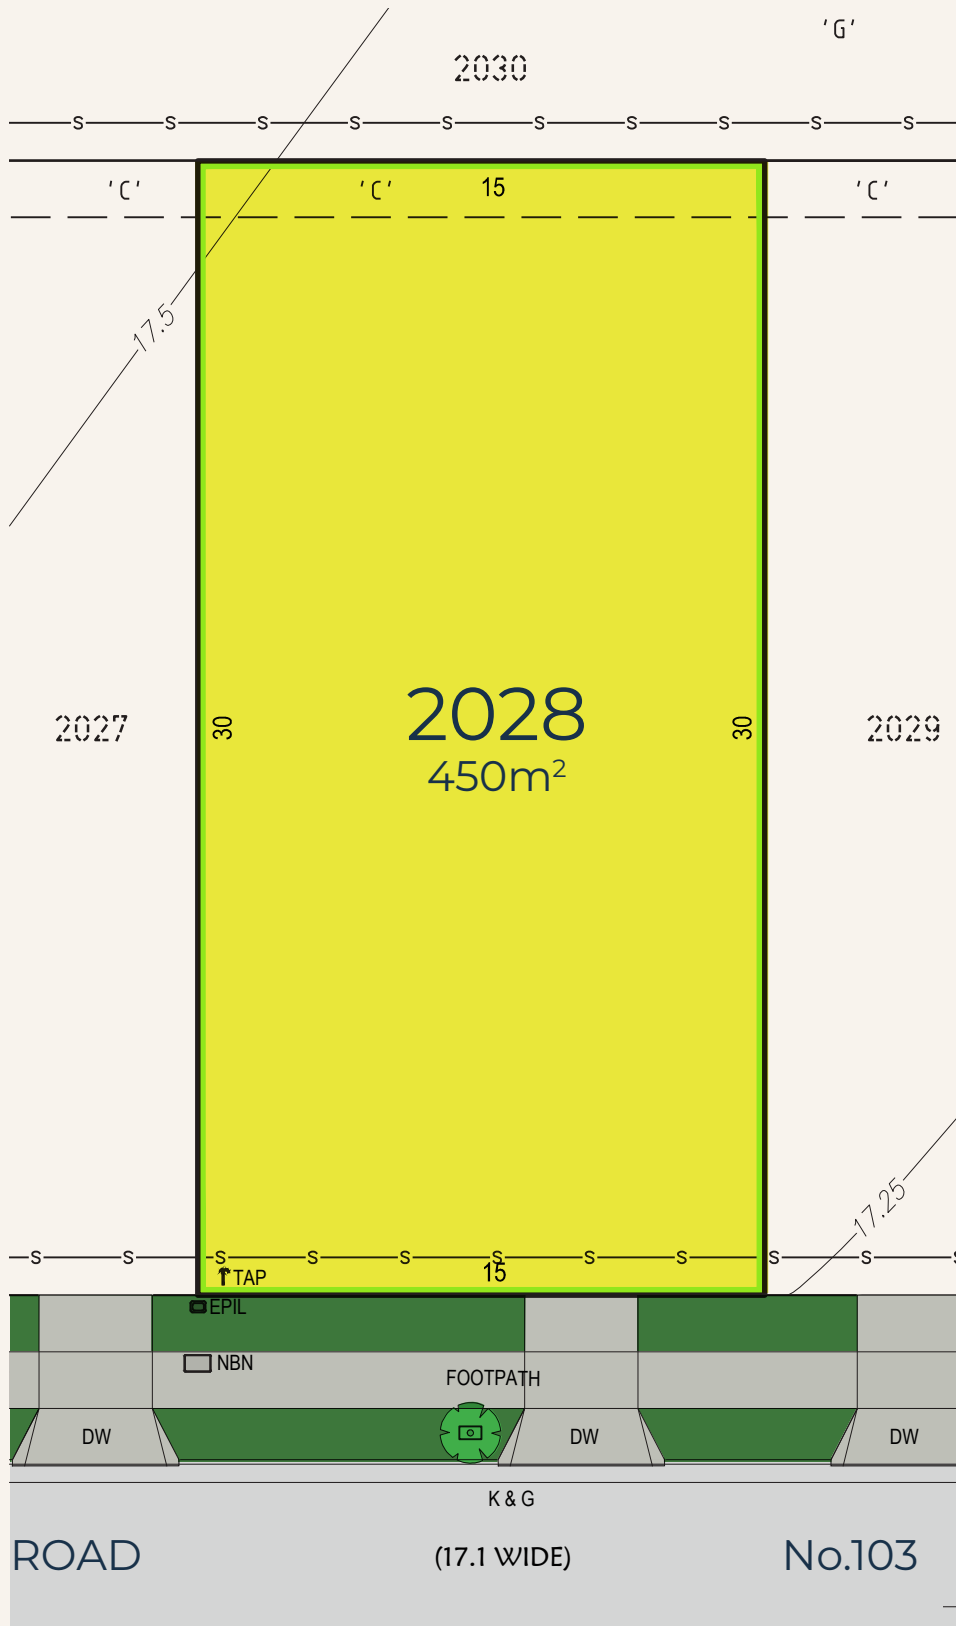


- Legend**
- S— SEWER LINE
  - ↑TAP TAP
  - EPIL ELECTRICAL PILLAR
  - NBN COMMUNICATIONS
  - 20.5— CONTOUR
  - K & G KERB & GUTTER
  - DW DRIVEWAY
  - 🌳 STREET TREE


'C' - EASEMENT TO DRAIN WATER 1.5 WIDE

DRIVEWAY LAYBACK AND TREE LOCATIONS ARE INDICATIVE AND MAY CHANGE WITH DESIGN.  
 DRIVEWAYS ARE INDICATIVE AND ARE TO BE COMPLETED BY BUILDERS AT DWELLING CONSTRUCTION STAGE.

NOTE: INDICATIVE SERVICE LOCATIONS ONLY. ABOVE GROUND SERVICE FEATURES TO BE ADDED AFTER DESIGN & APPROVAL.  
 DIMENSIONS, AREAS AND EASEMENTS SUBJECT TO SURVEY AND APPROVALS. THIS PLAN IS SUBJECT TO CHANGE WITHOUT NOTICE.

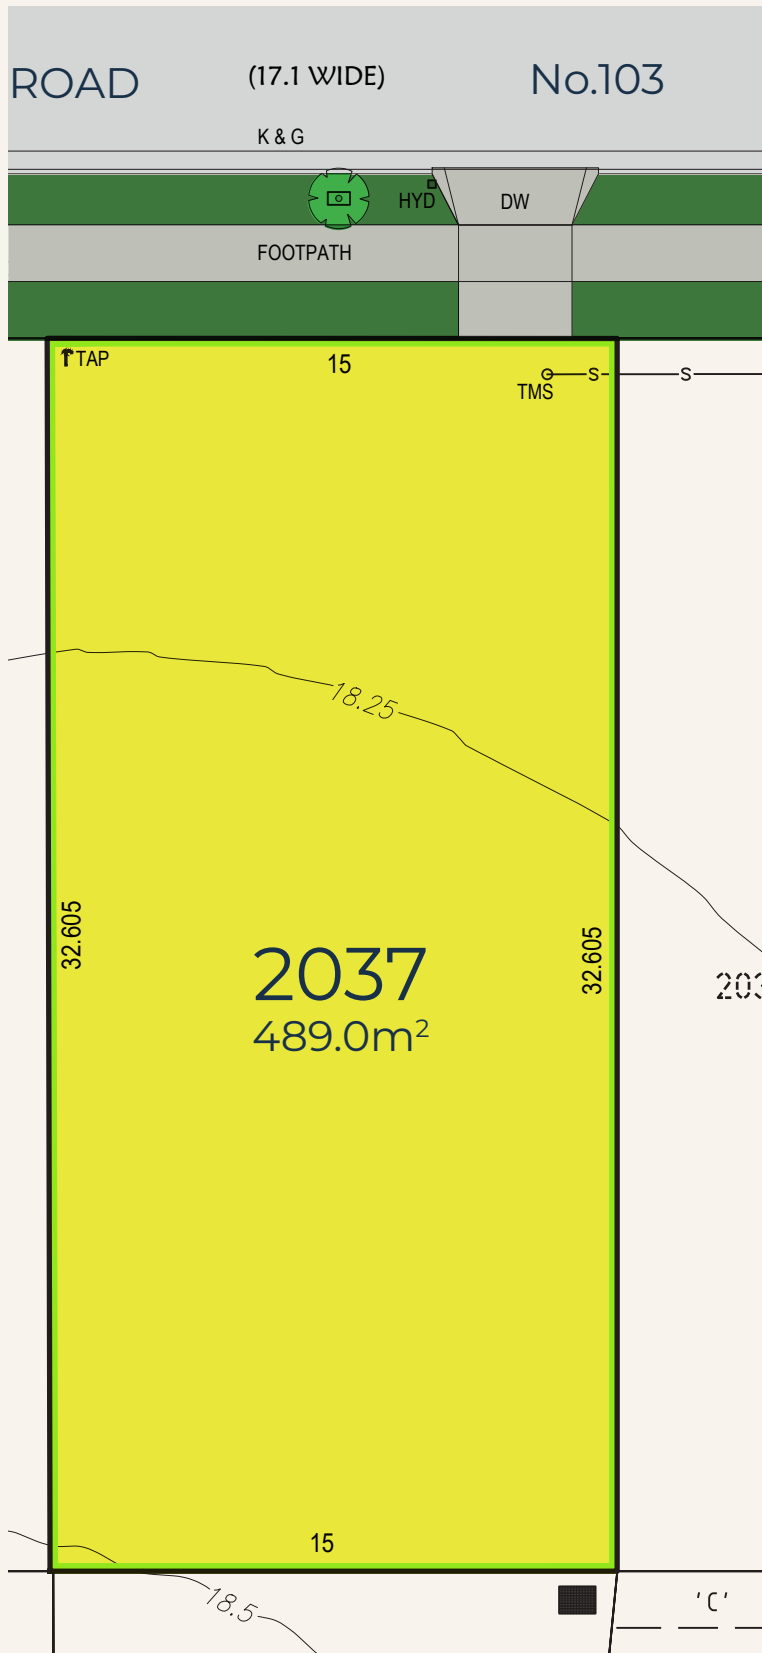

### Legend

- s— SEWER LINE
- TMS TERMINAL MAINTENANCE SH
- HYD HYDRANT
- ↑ TAP TAP
- STORMWATER GRATED PIT
- 20.5— CONTOUR
- K & G KERB & GUTTER
- DW DRIVEWAY
- PC PRAM CROSSING
-  STREET TREE

'C' - EASEMENT TO DRAIN WATER 1.5 WIDE

DRIVEWAY LAYBACK AND TREE LOCATIONS ARE INDICATIVE AND MAY CHANGE WITH DESIGN.  
DRIVEWAYS ARE INDICATIVE AND ARE TO BE COMPLETED BY BUILDERS AT DWELLING CONSTRUCTION STAGE.

NOTE: INDICATIVE SERVICE LOCATIONS ONLY. ABOVE GROUND SERVICE FEATURES TO BE ADDED AFTER DESIGN & APPROVAL.  
DIMENSIONS, AREAS AND EASEMENTS SUBJECT TO SURVEY AND APPROVALS. THIS PLAN IS SUBJECT TO CHANGE WITHOUT NOTICE.